


as at 20/11/2019

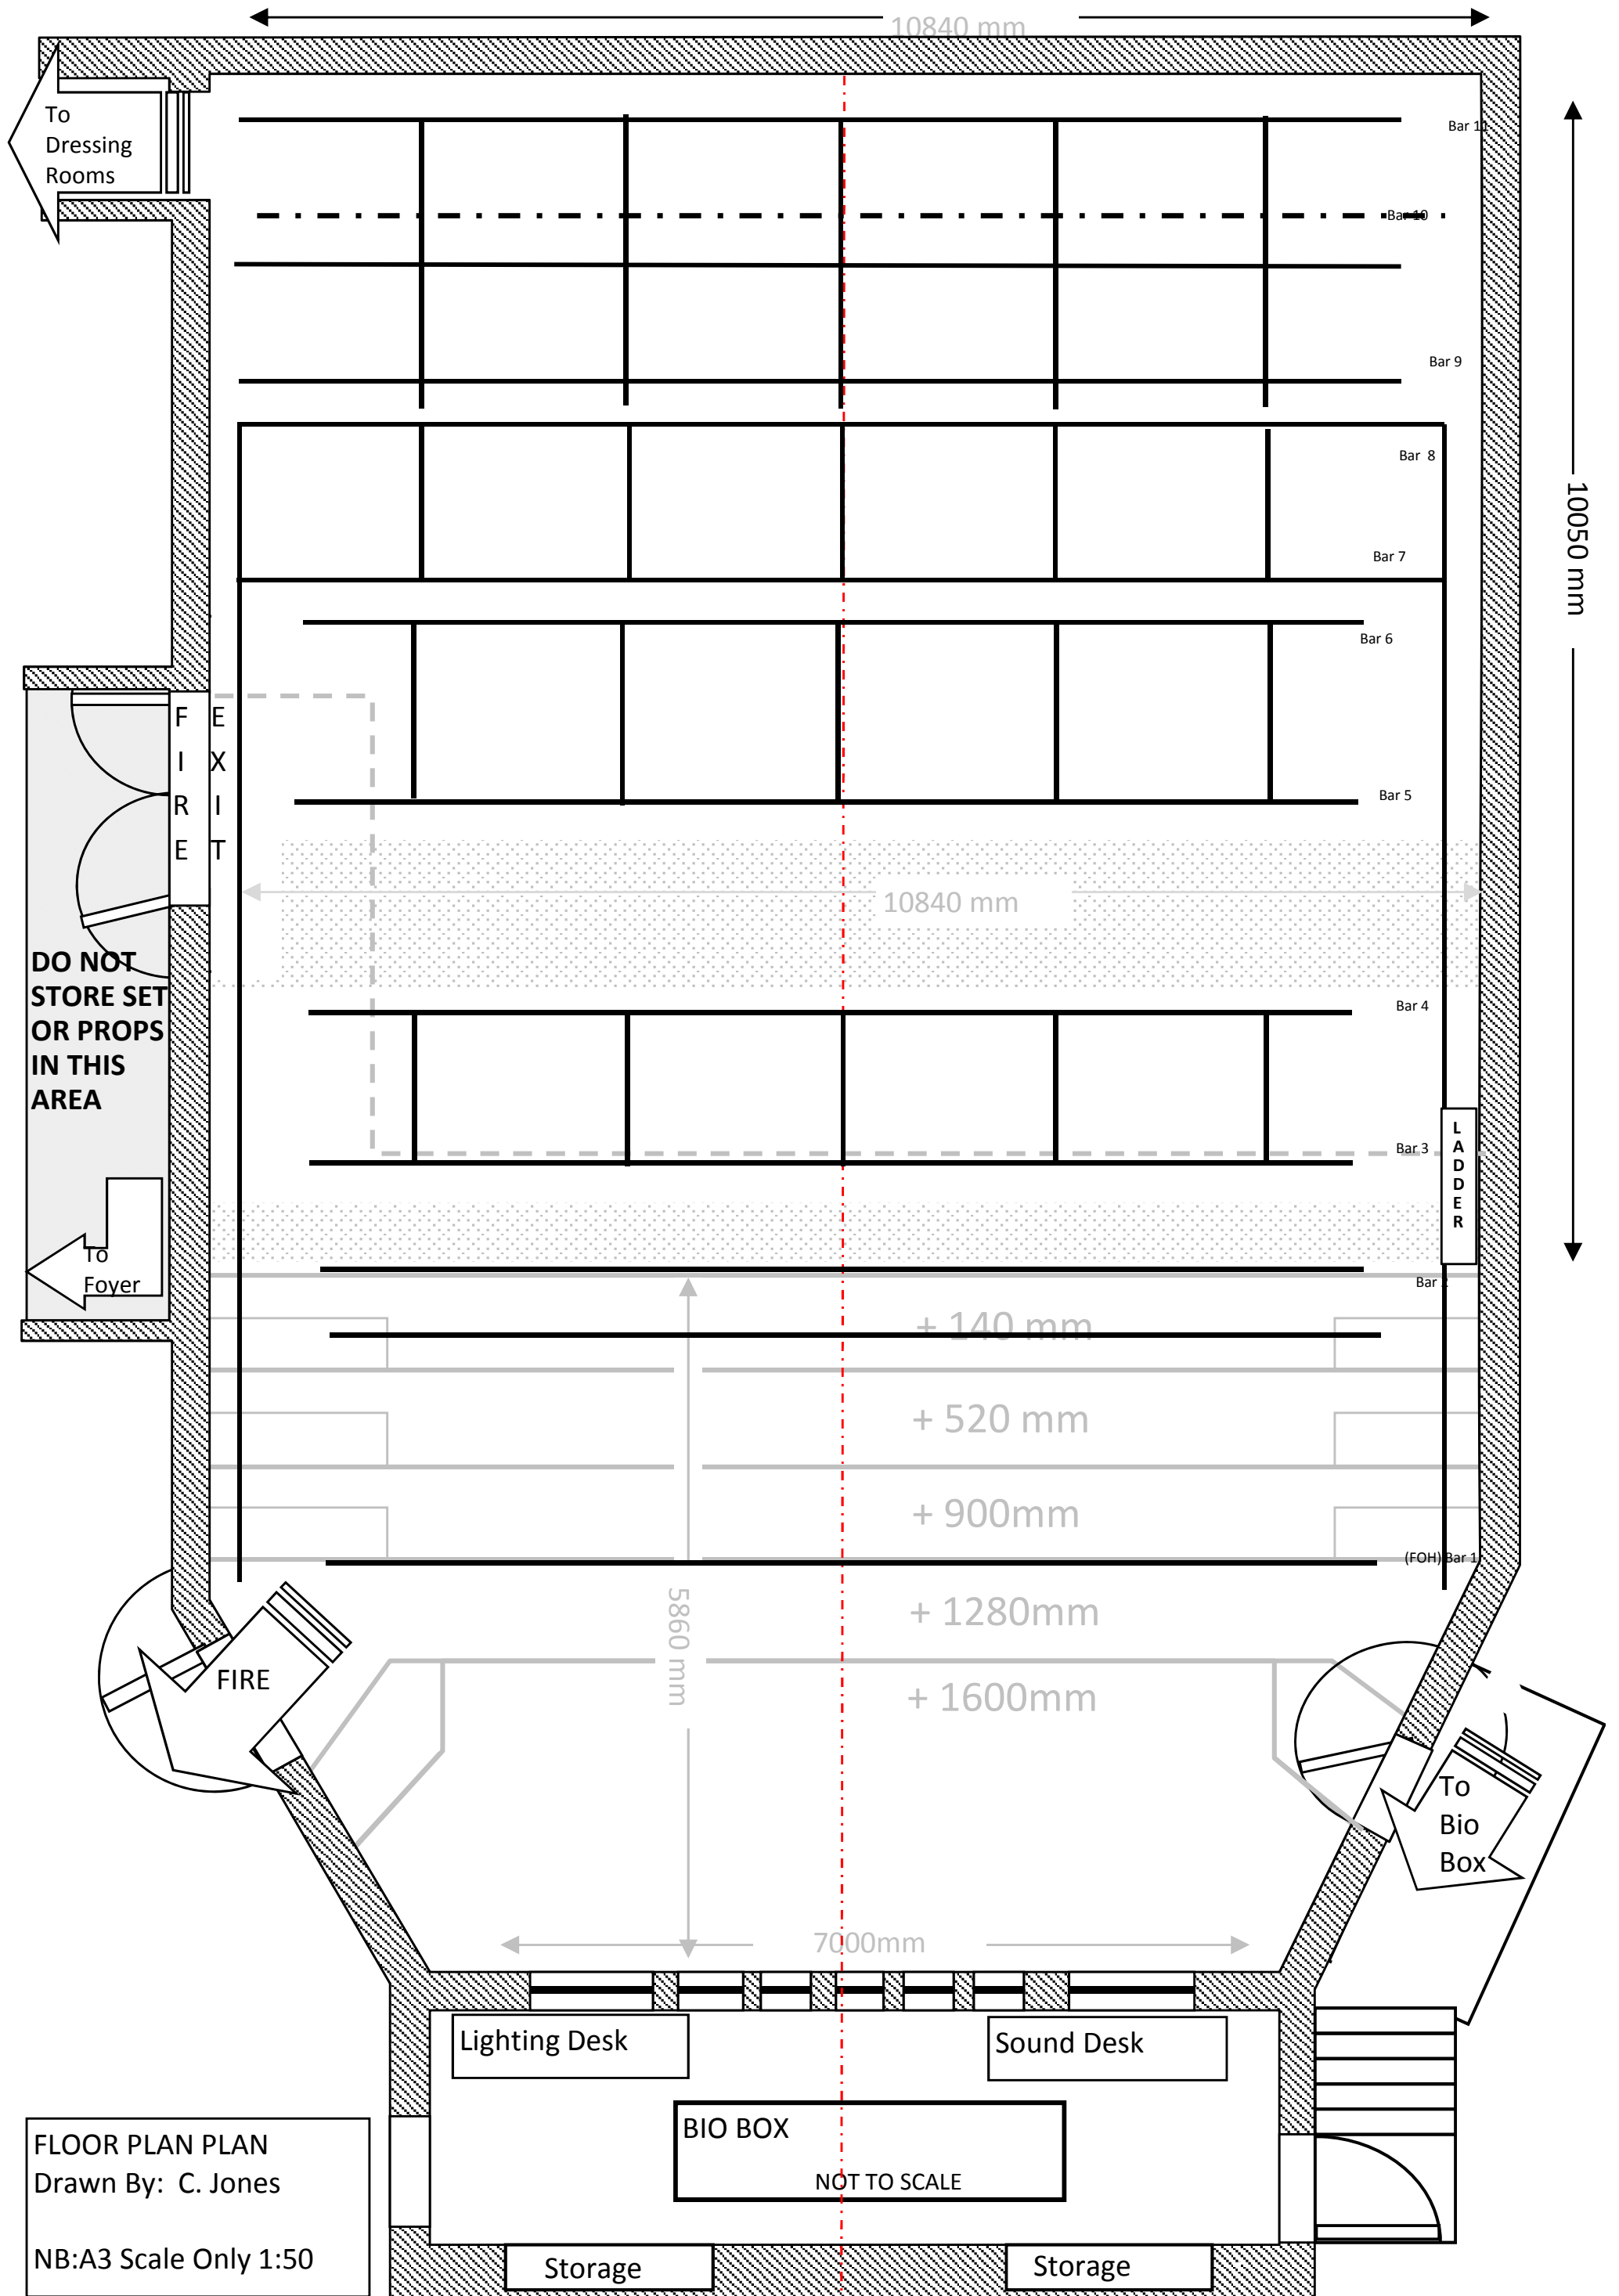

FLOOR PLAN PLAN
Drawn By: C. Jones
NB:A3 Scale Only 1:50