


St Martins Youth Arts Centre

IRENE MITCHELL STUDIO

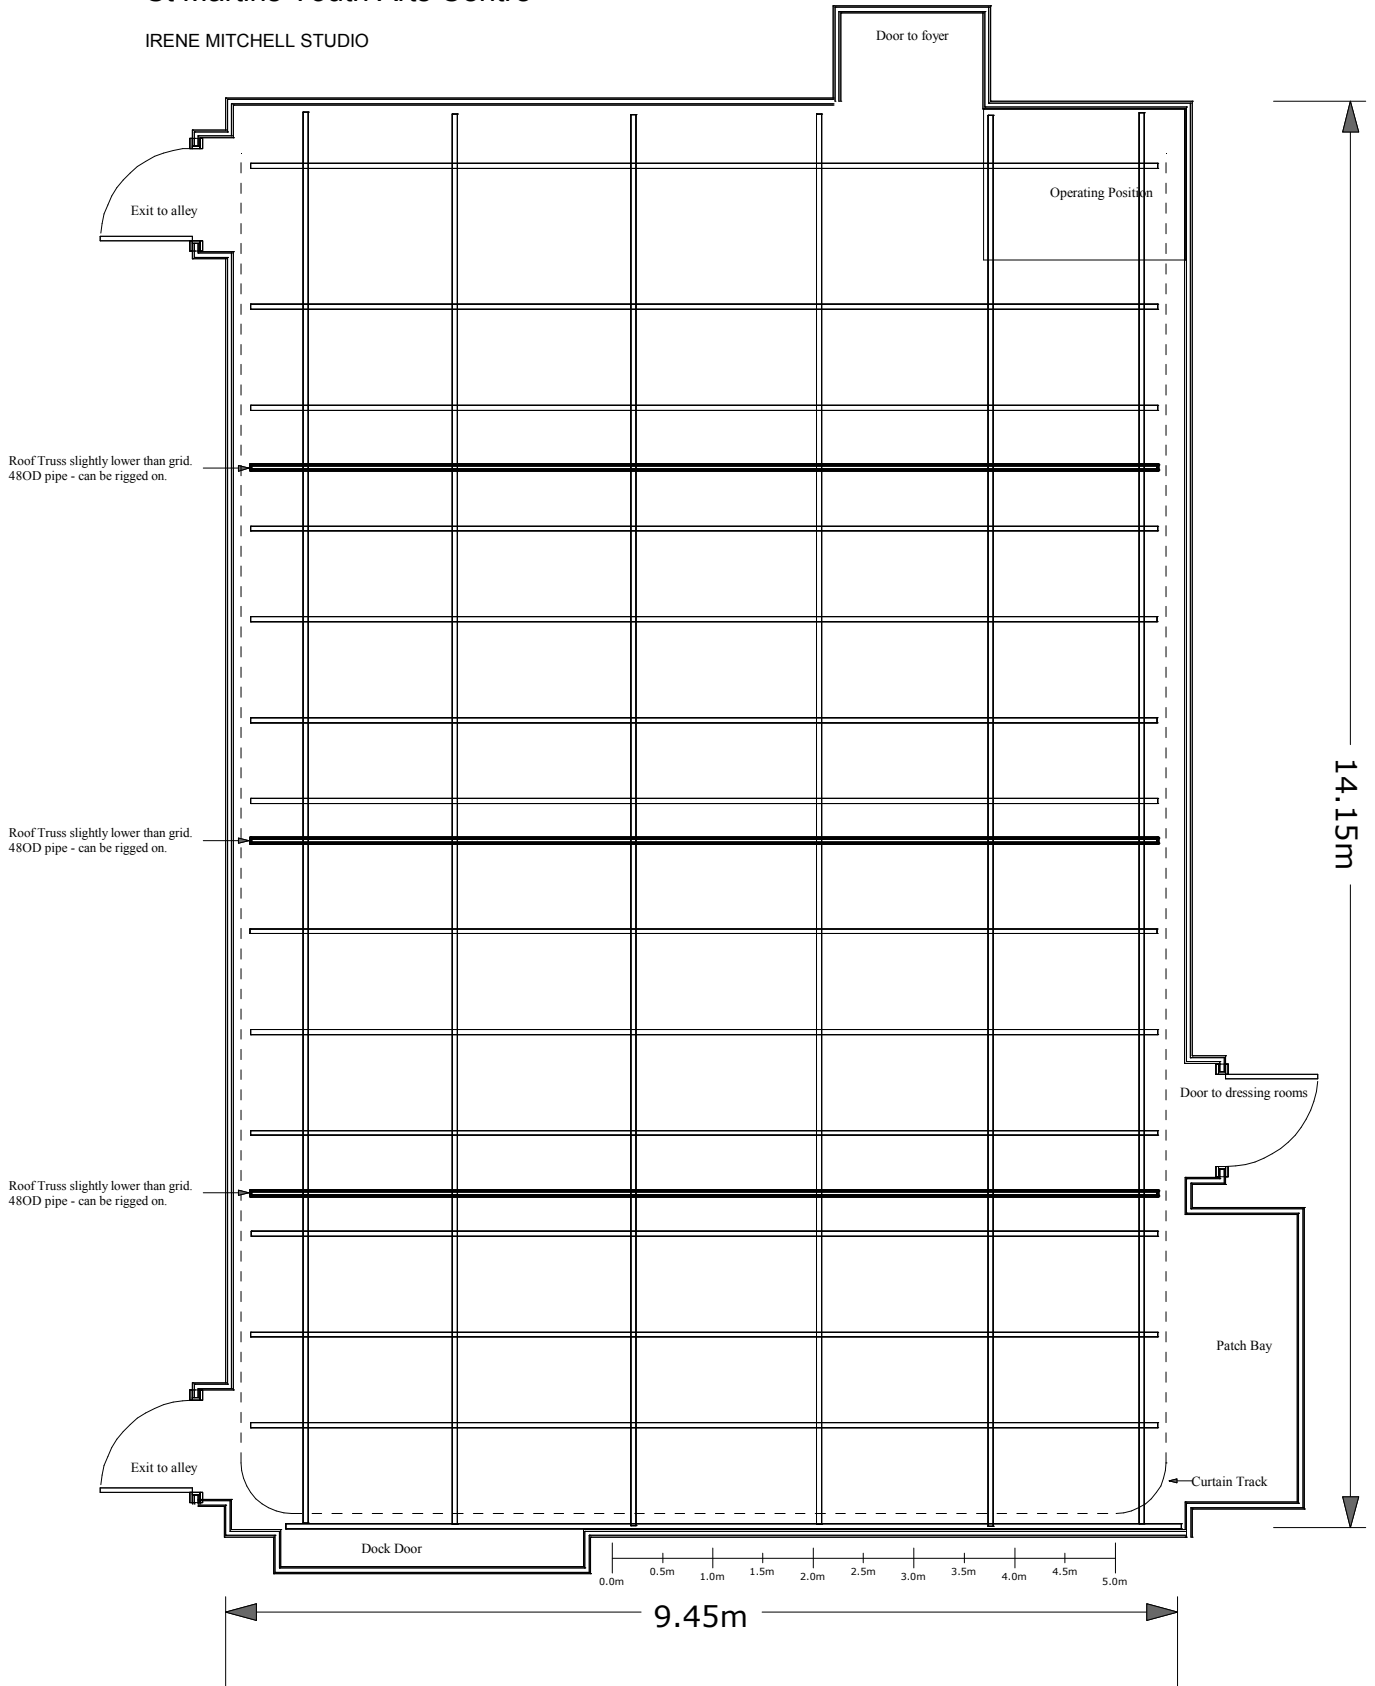

Irene Mitchell Studio

Lighting and Staging Bars

Scale 1:75 @ A4

Print Time

02/25/16

File